


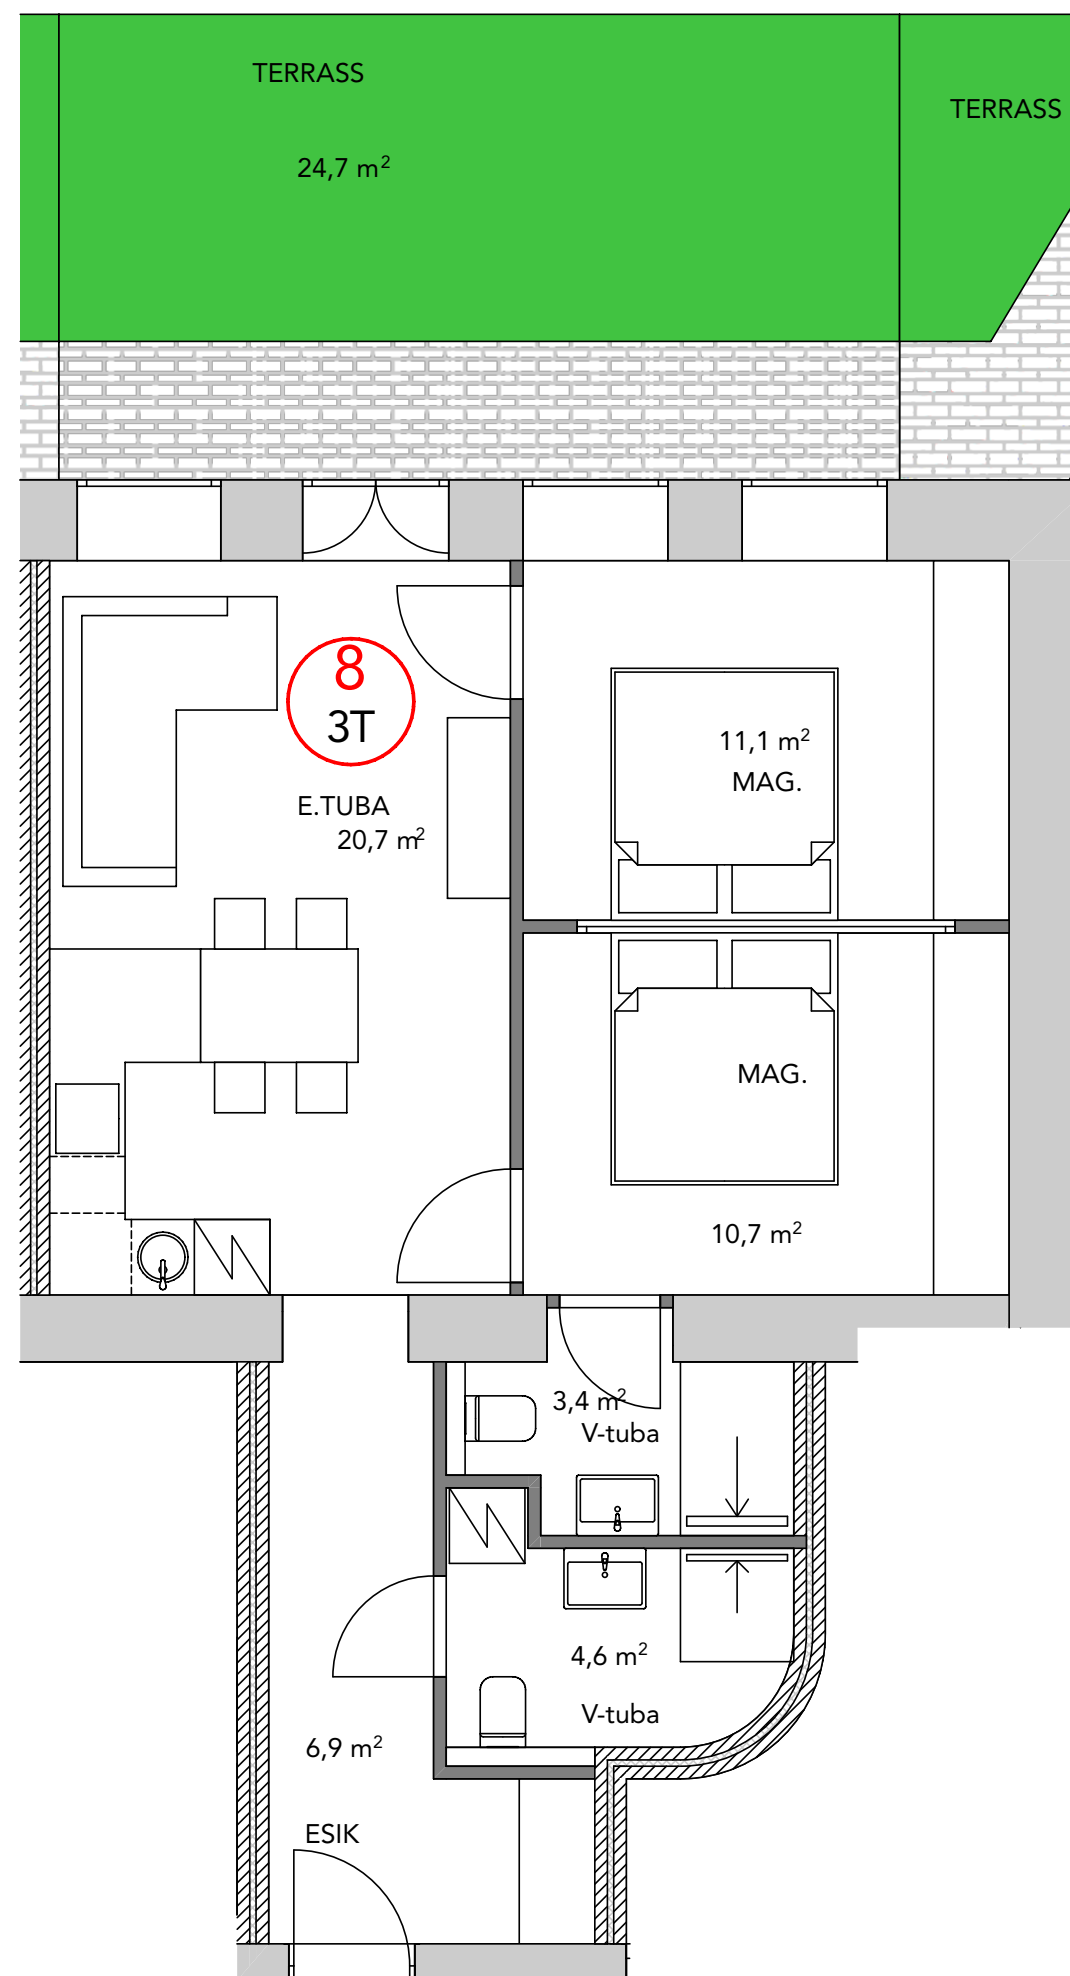

Västriku 2B Eskiis
K8

Arhitekt Dmitri Pisarenko

M:1:60Joonis 27 05.07.2024

